


AREA TABULATION:

- LOT 8 = 2.0857 ACRES
- LOT 9 = 2.0984 ACRES
- LOT 10 = 2.1658 ACRES
- LOT 11 = 2.0502 ACRES
- LOT 12 = 2.1735 ACRES
- LOT 13 = 2.2847 ACRES
- LOT 14 = 2.0000 ACRES
- LOT 15 = 10.6967 ACRES

R/W DEDICATION = 1.4987 ACRES


TOTAL AREA = 27.0537 ACRES

INSERT MAP:

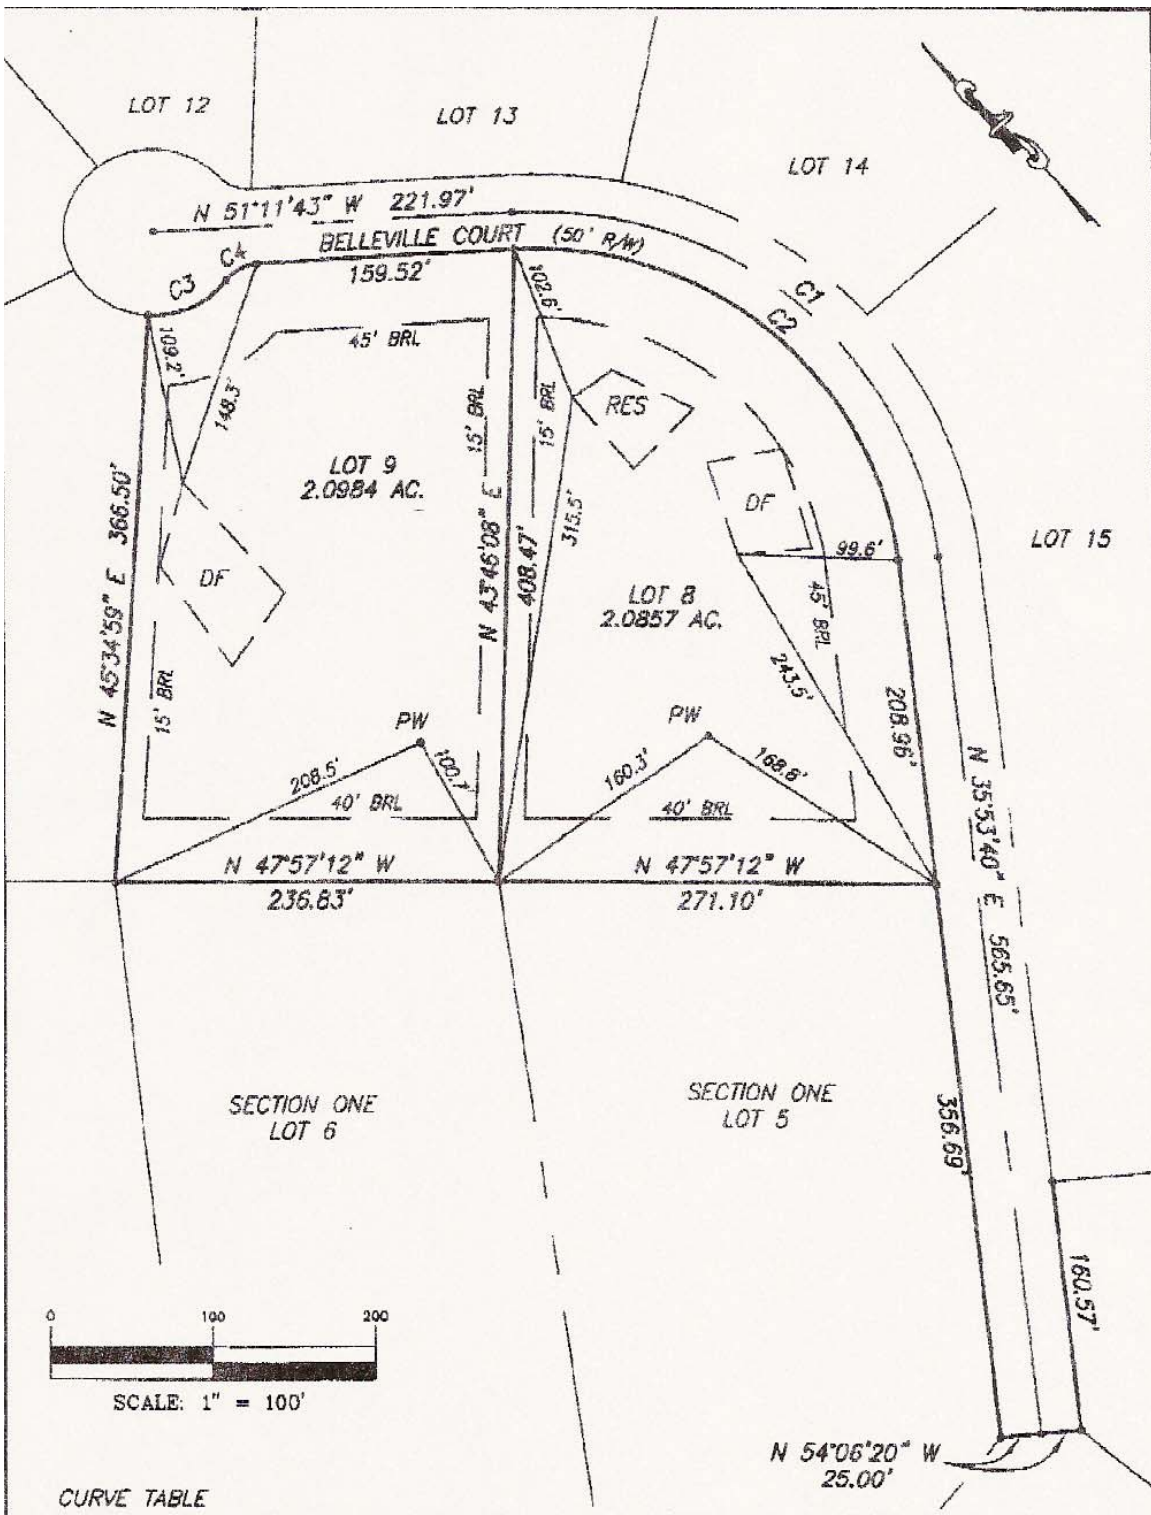

TM 51--(A)--95A
 HARMON BYRD, JR.
 DB 415 PG 417
 RA / RESI.

TM 51--(A)--94
 MARY LOUISE BYRD
 DB 418 PG 41
 RA / RESI.

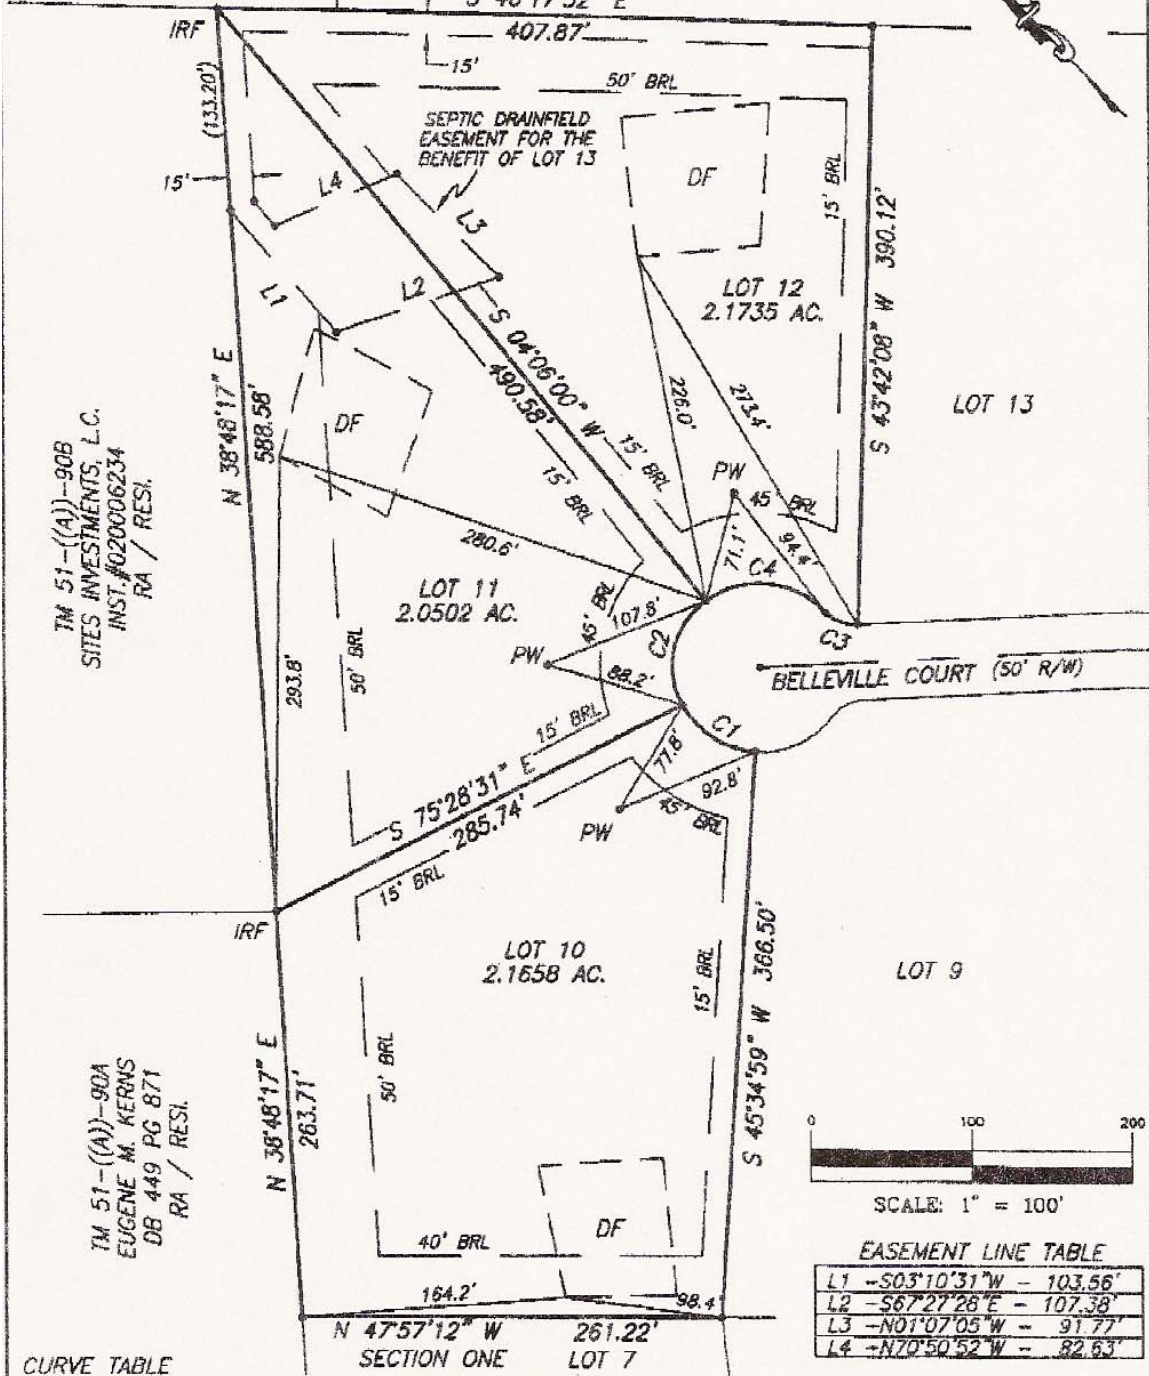


TM 51--(A)--90B
 SITES INVESTMENTS, L.C.
 INST. #020006234
 RA / RESI.

TM 51--(A)--90A
 EUGENE M. KERNS
 DB 449 PG 871
 RA / RESI.

CURVE TABLE


SECTION ONE
 N 47°57'12" W 261.22'
 LOT 7

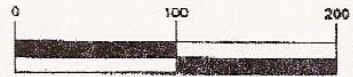


SCALE: 1" = 100'

EASEMENT LINE TABLE

L1	-S03°10'31"W - 103.56'
L2	-S67°27'28"E - 107.38'
L3	-N01°07'05"W - 91.77'
L4	-N70°50'52"W - 82.63'

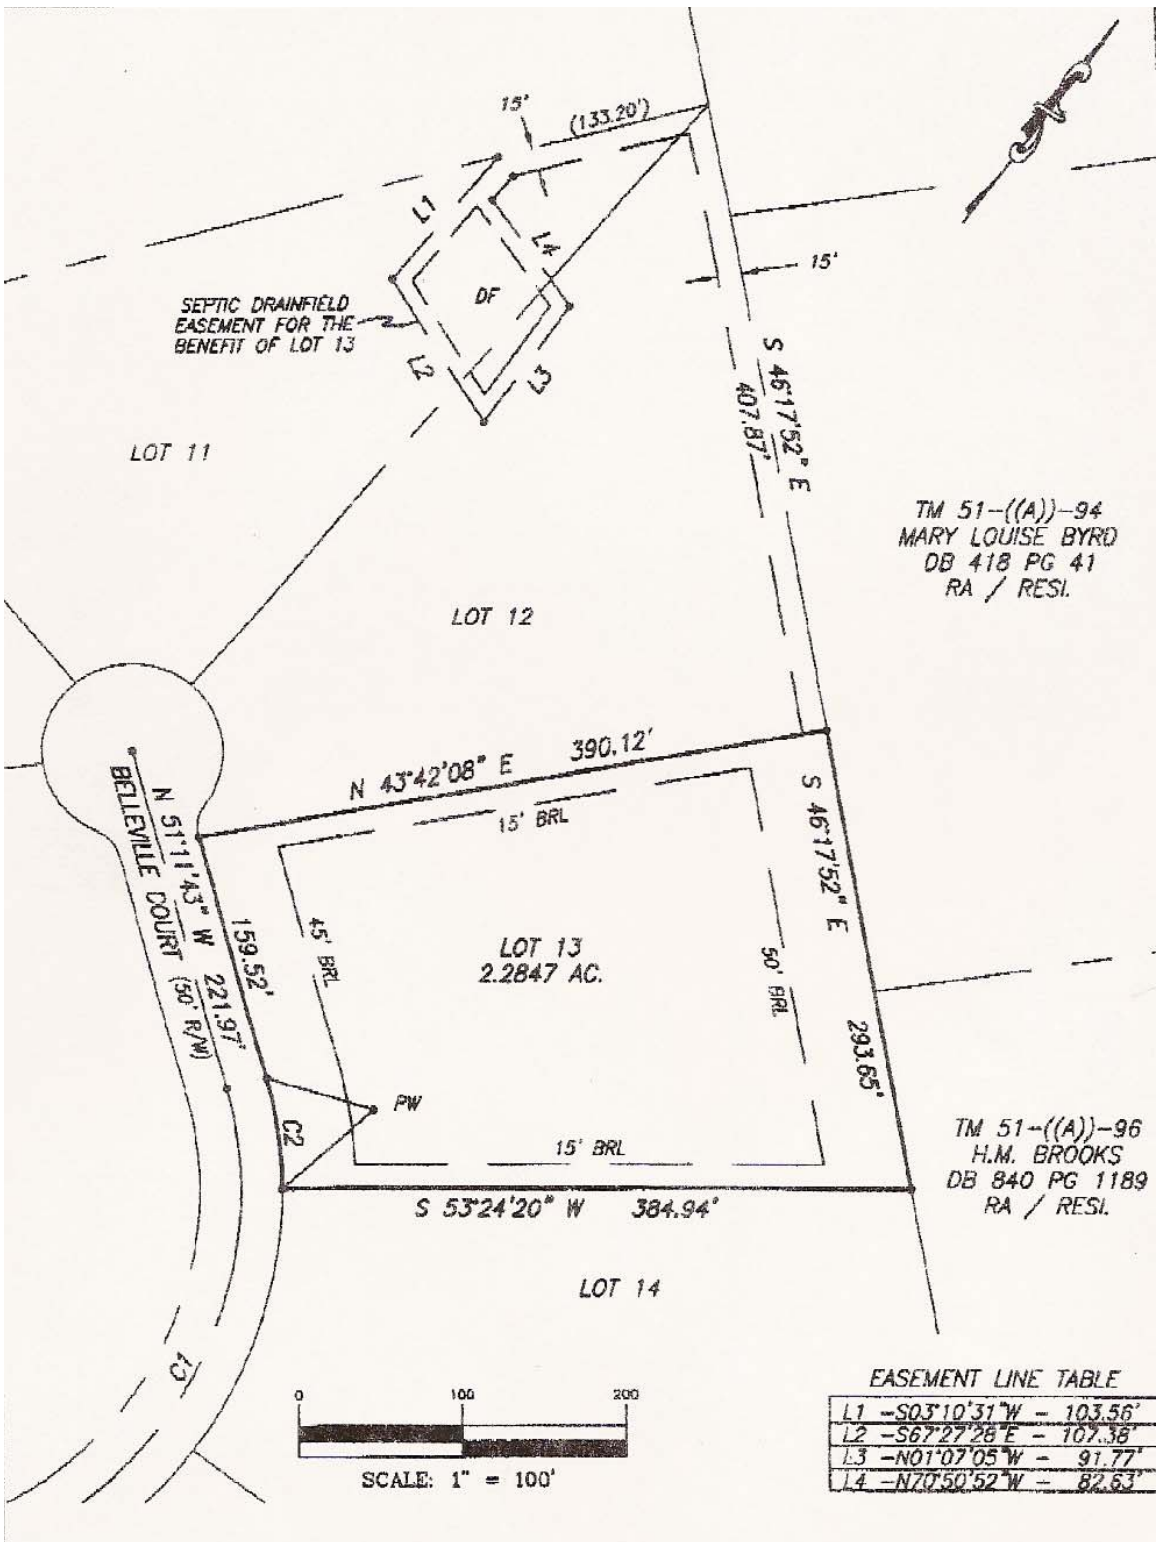

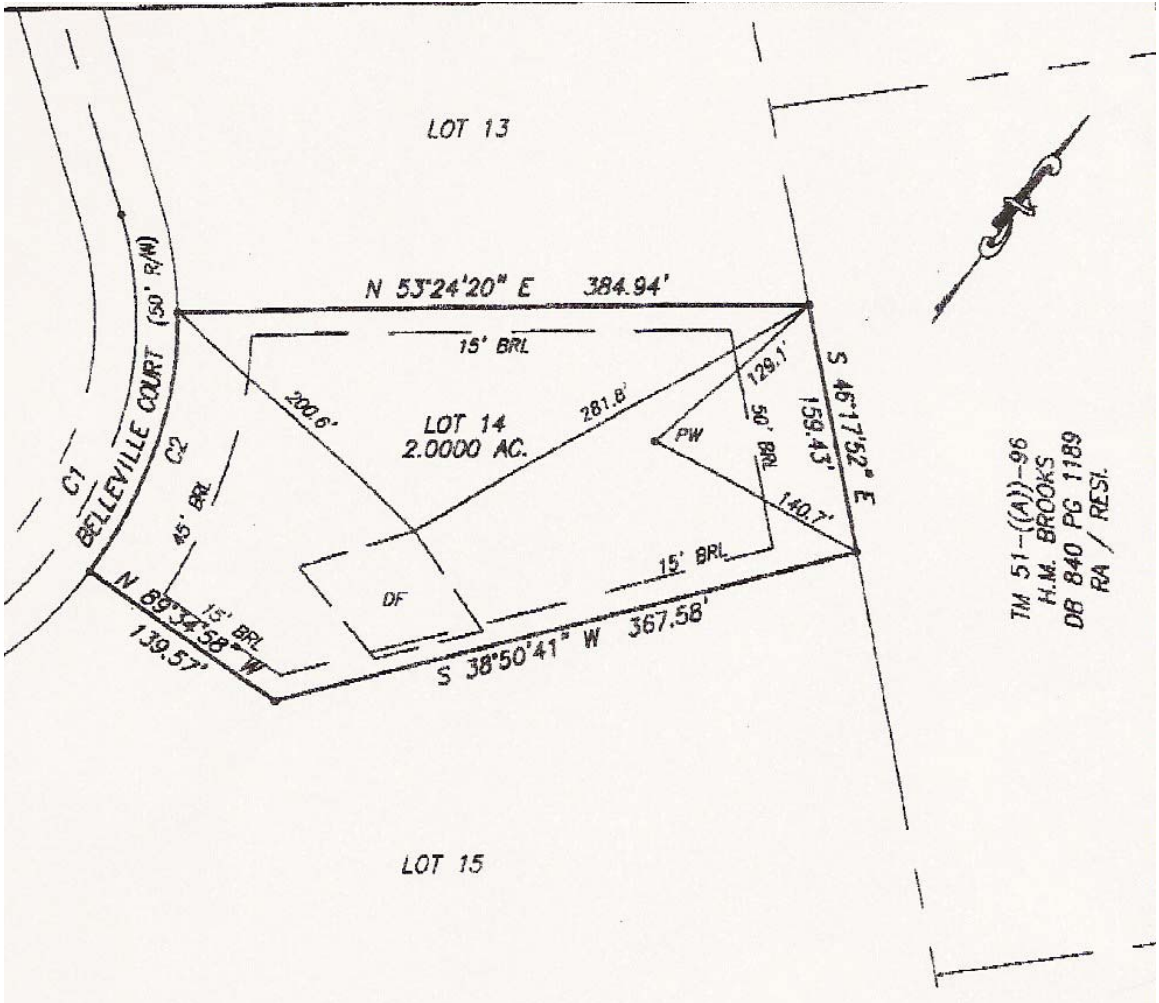

TM 51-((A))-96
 H.M. BROOKS
 DB 840 PG 1189
 RA / RESI.